





GROUND

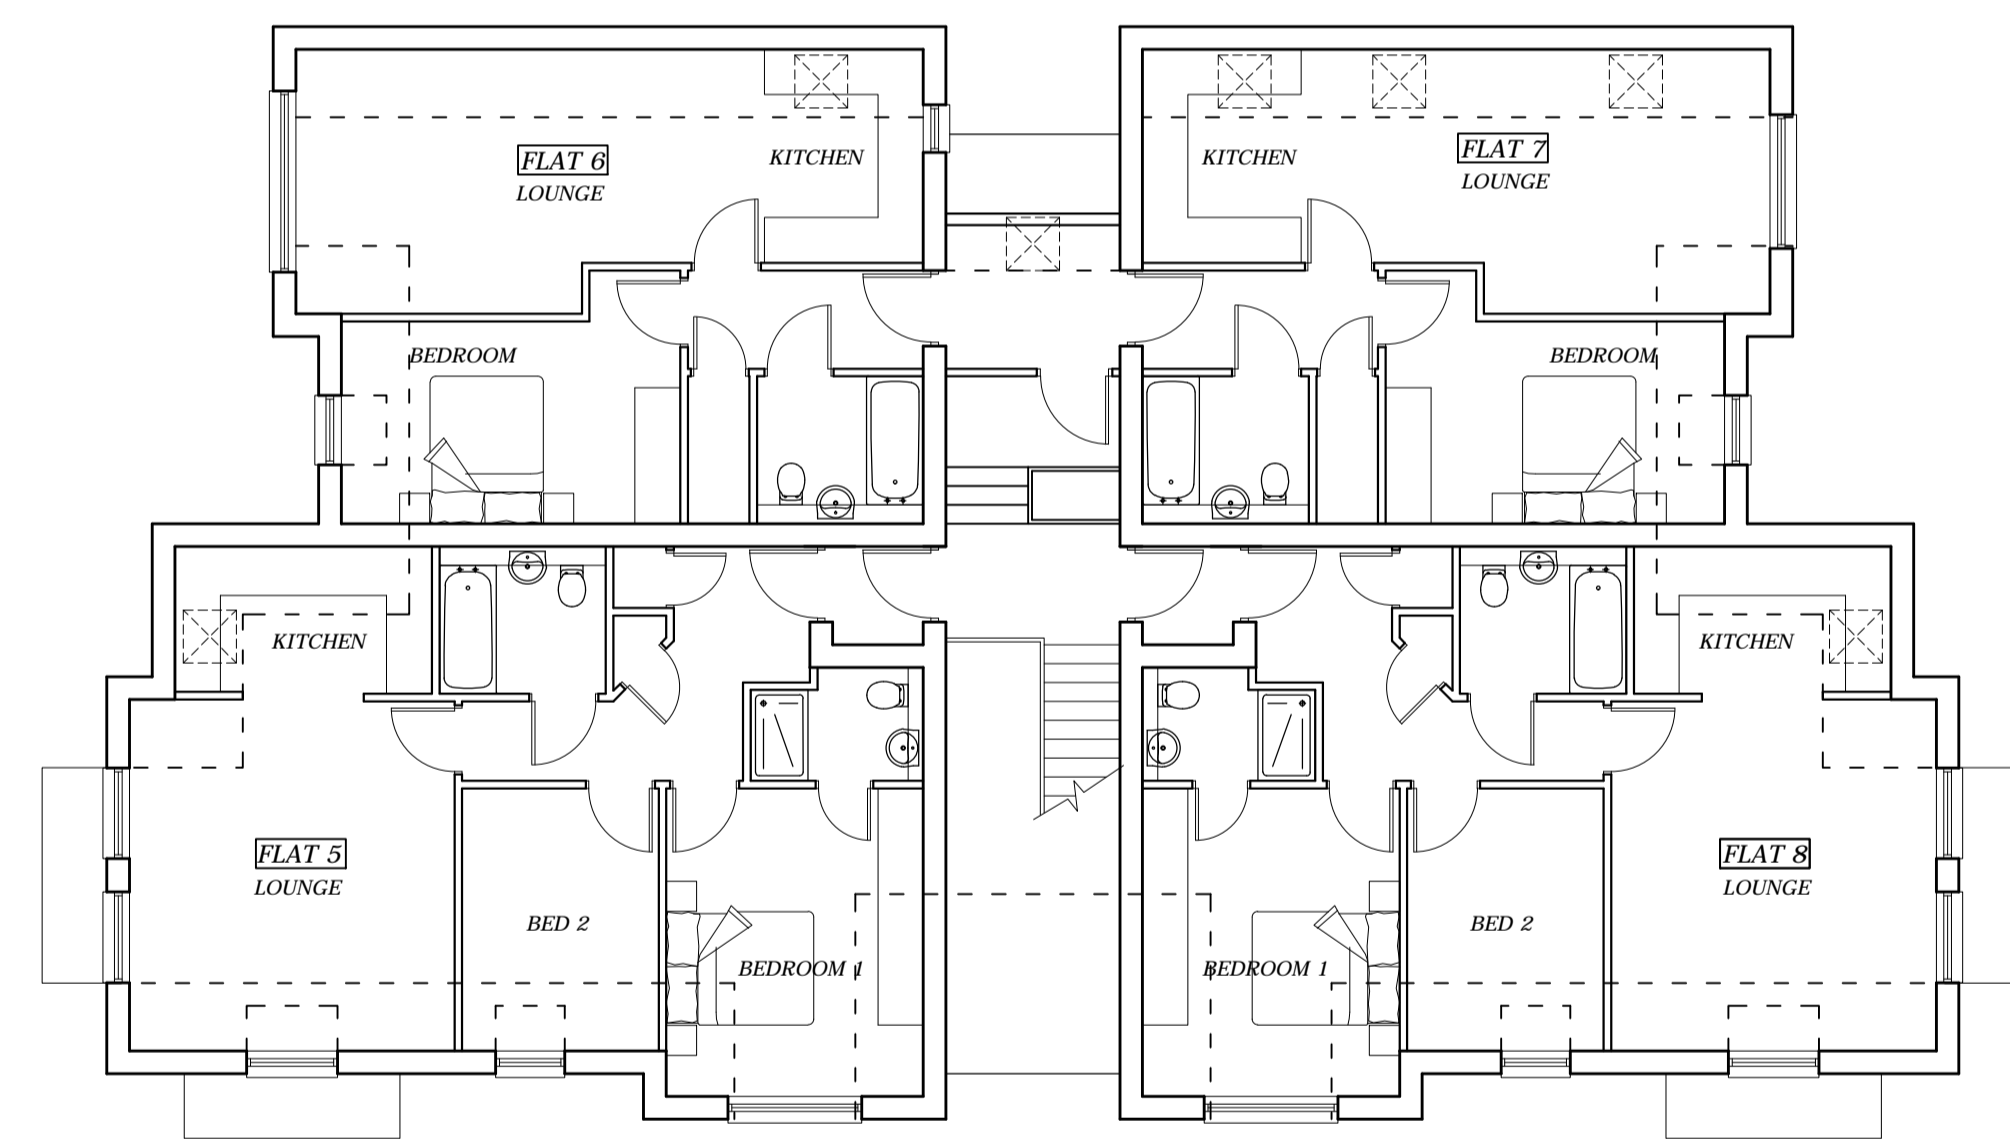

FIRST

Floor Plans

 

LAND AT 177 HIVINGS HILL,  
CHESHAM, BUCKS.

W J Macleod  
ARCHITECT  
70b High Street, Northwood Middlesex HA6 1BL  
phone 01923 840600

Drawing Number	Revision
16 / 3428 / 2	
Date	
9 / 9 / 16	
Scale	
1:100@A1	