




North East

Street Scene / Site Section

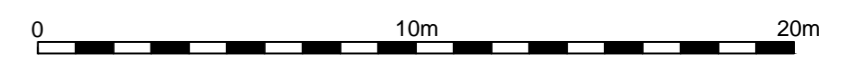

LAND AT 177 HIVINGS HILL ,
CHESHAM , BUCKS.

W J Macleod
ARCHITECT
70b High Street Northwood Middlesex HA6 1BL
phone 01923 840600

Drawing Number	Revision
16 / 3428 / 4	
Date 9 / 9 / 16	
Scale 1:200 @ A2	